


1. CURRENT SCDOT SURFACE PAVEMENT STANDARDS SHALL APPLY WHEN OTHER INFORMATION IS NOT AVAILABLE.
2. ALL APPLICABLE PERMITS AND ROAD ENCROACHMENT PERMITS SHALL BE OBTAINED BY THE CONTRACTOR PRIOR TO PERFORMING WORK IN PUBLIC ROAD RIGHT OF WAYS.
3. CONTRACTOR SHALL PROVIDE APPROVED TRAFFIC CONTROL SYSTEMS PRIOR TO PERFORMING WORK IN ROAD R/W.
4. CONTRACTOR SHALL NOTIFY N.C.S.D., THE APPLICABLE ROADWAY AGENCY, AND OTHER UTILITIES 2-WEEKS PRIOR TO PERFORMING ROAD CUTS.

**NOTES:**

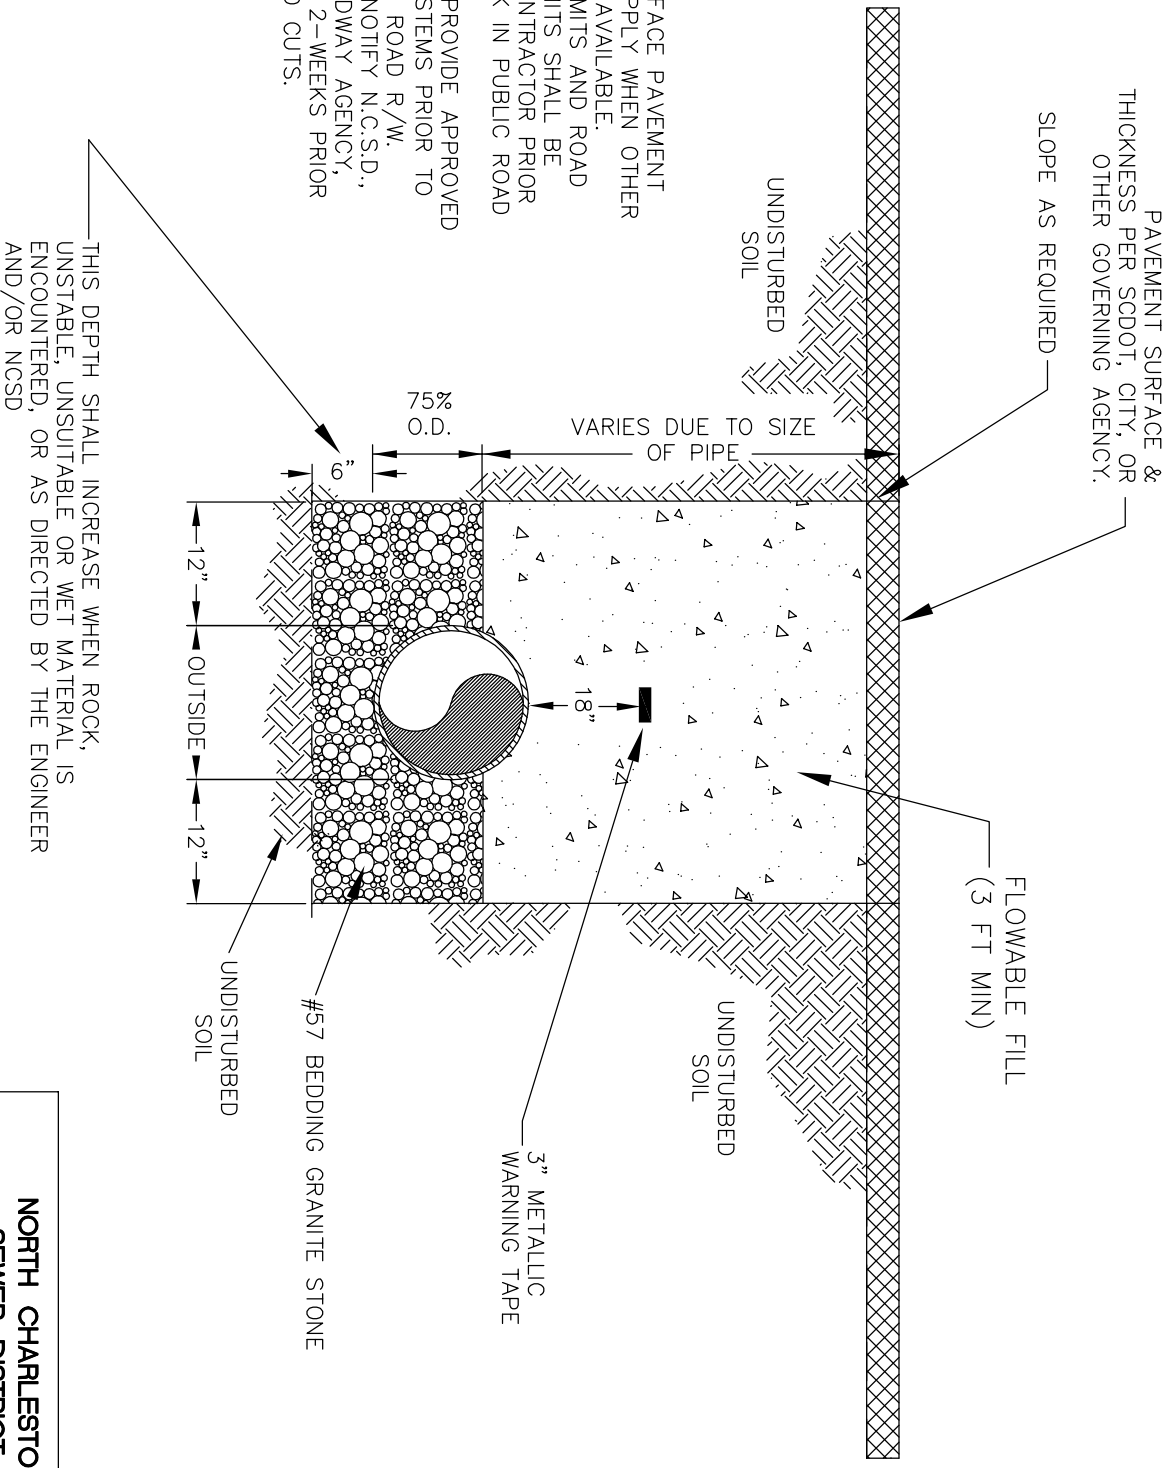

# TYPICAL GRAVITY WASTEWATER ROAD CUT

NOT TO SCALE

<b>NORTH CHARLESTON SEWER DISTRICT</b>	
7255 STALL ROAD, NORTH CHARLESTON, SC 29406	
PH: (843) 764-3072 FAX: (843) 764-2655	
<b>NCS.D. STANDARD DETAILS</b>	
GRAVITY W.W. ROAD CUT	
REV. DATE: 3-2-2011	DWG#: GS-007